
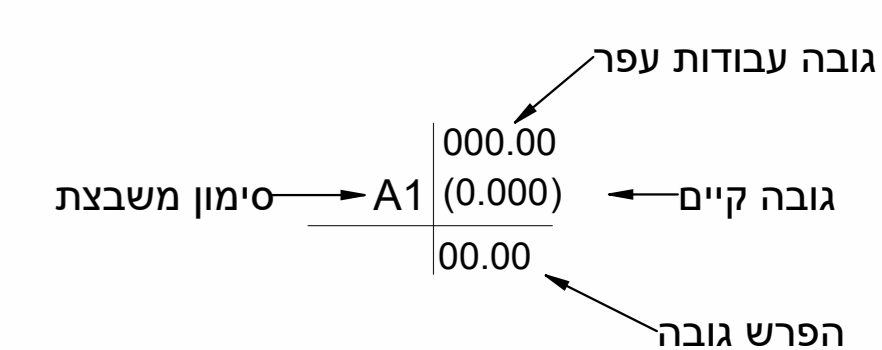


אלון תכנון
www.alonplanning.net

יחידות מידה:
מטר מעוקב (m³)
מטר (m)

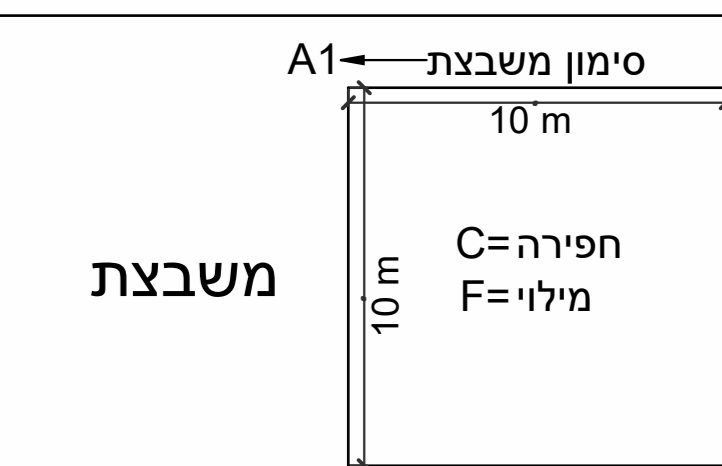

חפירה

מילוי


תאריך	תיאור השינוי	#
17/05/2026	עדכון בעקבות שינוי בתכנון	1

פרוייקט לדוגמה
רשת עבודת עפר

9999	מספר פרויקט
17/05/2026	תאריך
אלון גביאן	מתכנן
לעיון	שלב

13

Scale As indicated

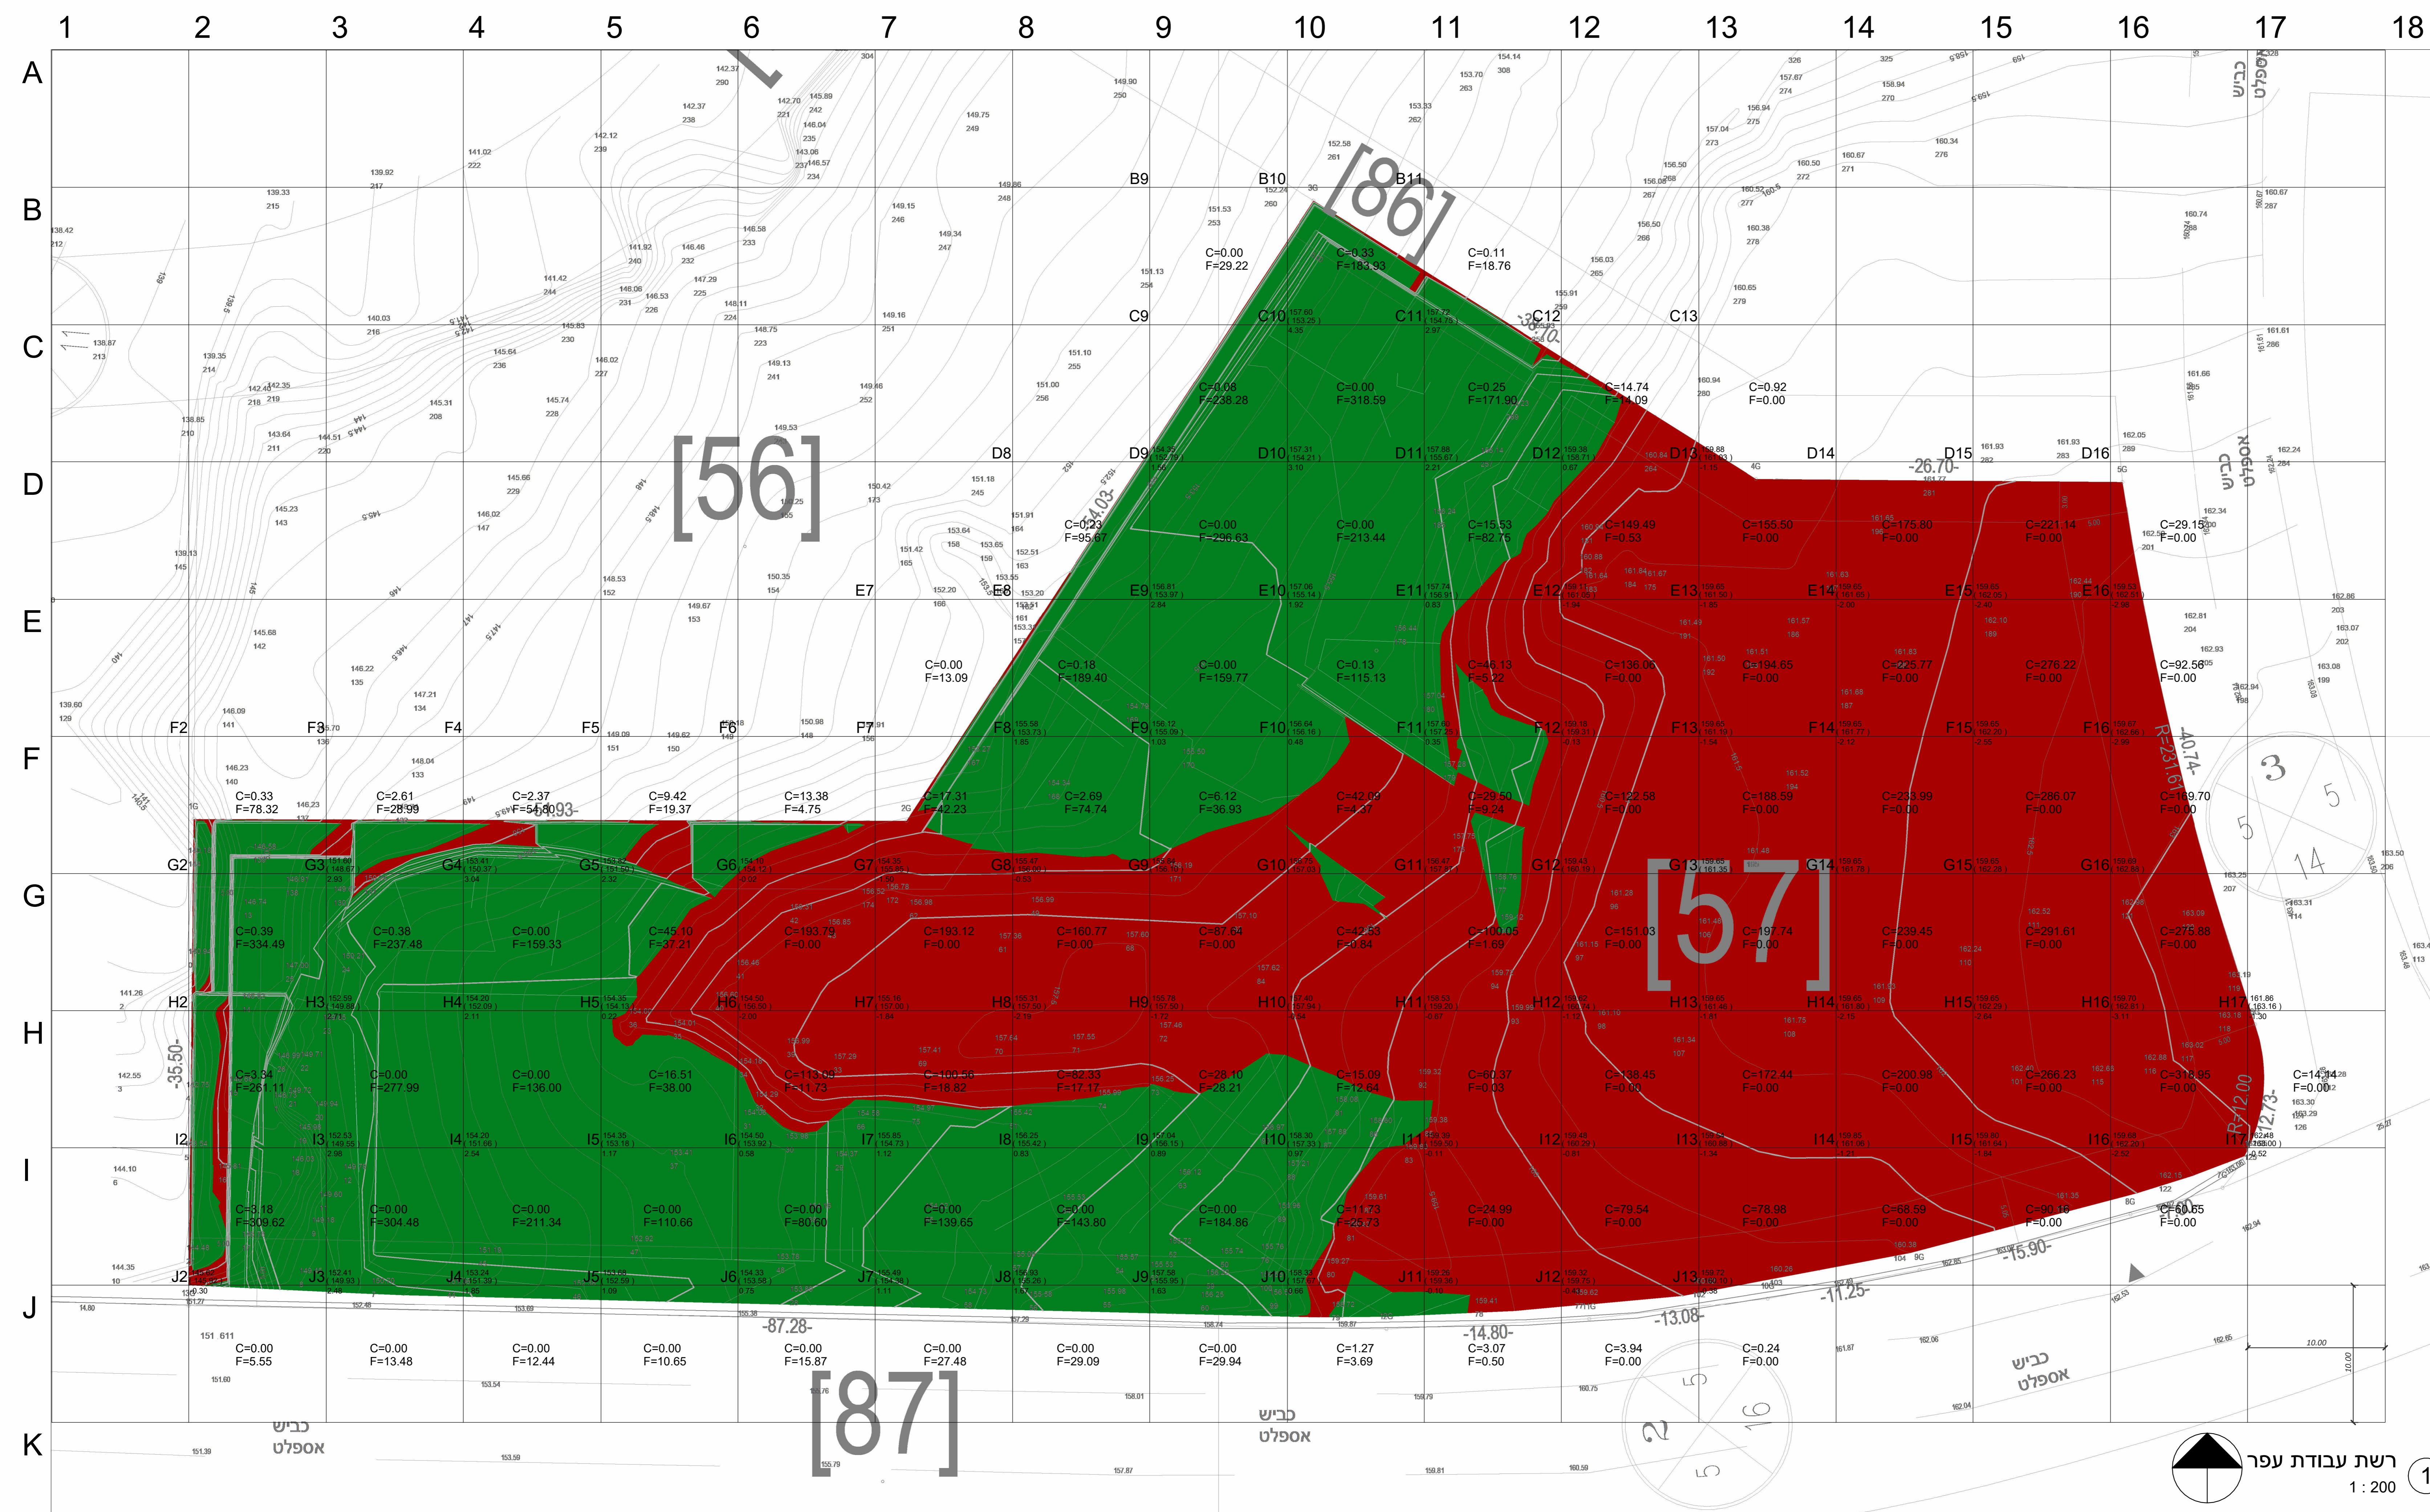

סה"כ	מילוי	חפירה	משבצת
-78.98	0.00	78.98	I13
-68.59	0.00	68.59	I14
-90.16	0.00	90.16	I15
-60.65	0.00	60.65	I16
5.55	5.55	0.00	J2
13.48	13.48	0.00	J3
12.44	12.44	0.00	J4
10.65	10.65	0.00	J5
15.87	15.87	0.00	J6
27.48	27.48	0.00	J7
29.09	29.09	0.00	J8
29.94	29.94	0.00	J9
2.42	3.69	1.27	J10
-2.57	0.50	3.07	J11
-3.94	0.00	3.94	J12
-0.24	0.00	0.24	J13
-1,065.75	5,732.33	6,798.08	

סה"כ	מילוי	חפירה	משבצת
-65.16	17.17	82.33	H8
0.12	28.21	28.10	H9
-2.45	12.64	15.09	H10
-60.35	0.03	60.37	H11
-138.45	0.00	138.45	H12
-172.44	0.00	172.44	H13
-200.98	0.00	200.98	H14
-266.23	0.00	266.23	H15
-318.95	0.00	318.95	H16
-14.14	0.00	14.14	H17
306.44	309.62	3.18	I2
304.48	304.48	0.00	I3
211.34	211.34	0.00	I4
110.66	110.66	0.00	I5
80.60	80.60	0.00	I6
139.65	139.65	0.00	I7
143.80	143.80	0.00	I8
184.86	184.86	0.00	I9
14.00	25.73	11.73	I10
-24.99	0.00	24.99	I11
-79.54	0.00	79.54	I12

סה"כ	מילוי	חפירה	משבצת
334.10	334.49	0.39	G2
237.10	237.48	0.38	G3
159.33	159.33	0.00	G4
-7.89	37.21	45.10	G5
-193.79	0.00	193.79	G6
-193.12	0.00	193.12	G7
-160.77	0.00	160.77	G8
-87.64	0.00	87.64	G9
-41.69	0.84	42.53	G10
-98.35	1.69	100.05	G11
-151.03	0.00	151.03	G12
-197.74	0.00	197.74	G13
-239.45	0.00	239.45	G14
-291.61	0.00	291.61	G15
-275.88	0.00	275.88	G16
257.77	261.11	3.34	H2
277.99	277.99	0.00	H3
136.00	136.00	0.00	H4
21.49	38.00	16.51	H5
-101.36	11.73	113.09	H6
-81.74	18.82	100.56	H7

סה"כ	מילוי	חפירה	משבצת
-40.92	5.22	46.13	E11
-136.06	0.00	136.06	E12
-194.65	0.00	194.65	E13
-225.77	0.00	225.77	E14
-276.22	0.00	276.22	E15
-92.56	0.00	92.56	E16
77.99	78.32	0.33	F2
26.38	28.99	2.61	F3
52.43	54.80	2.37	F4
9.95	19.37	9.42	F5
-8.62	4.75	13.38	F6
24.92	42.23	17.31	F7
72.04	74.74	2.69	F8
30.82	36.93	6.12	F9
-37.73	4.37	42.09	F10
-20.26	9.24	29.50	F11
-122.58	0.00	122.58	F12
-188.59	0.00	188.59	F13
-233.99	0.00	233.99	F14
-286.07	0.00	286.07	F15
-169.70	0.00	169.70	F16

סה"כ	מילוי	חפירה	משבצת
29.22	29.22	0.00	B9
183.60	183.93	0.33	B10
18.65	18.76	0.11	B11
238.20	238.28	0.08	C9
318.59	318.59	0.00	C10
171.66	171.90	0.25	C11
-0.66	14.09	14.74	C12
-0.92	0.00	0.92	C13
95.44	95.67	0.23	D8
296.63	296.63	0.00	D9
213.44	213.44	0.00	D10
67.22	82.75	15.53	D11
-148.96	0.53	149.49	D12
-155.50	0.00	155.50	D13
-175.80	0.00	175.80	D14
-221.14	0.00	221.14	D15
-29.15	0.00	29.15	D16
13.09	13.09	0.00	E7
189.22	189.40	0.18	E8
159.77	159.77	0.00	E9
115.01	115.13	0.13	E10